

Scale: 1/16"=1'-0"


Drawn By: JWG

No.	Revision	Date

Revisions

WAREHOUSE FLOOR PLAN

DRAWING TITLE:
NANDINA PROPERTIES I, LLC
725 SHEA ROAD NEWTON, NC

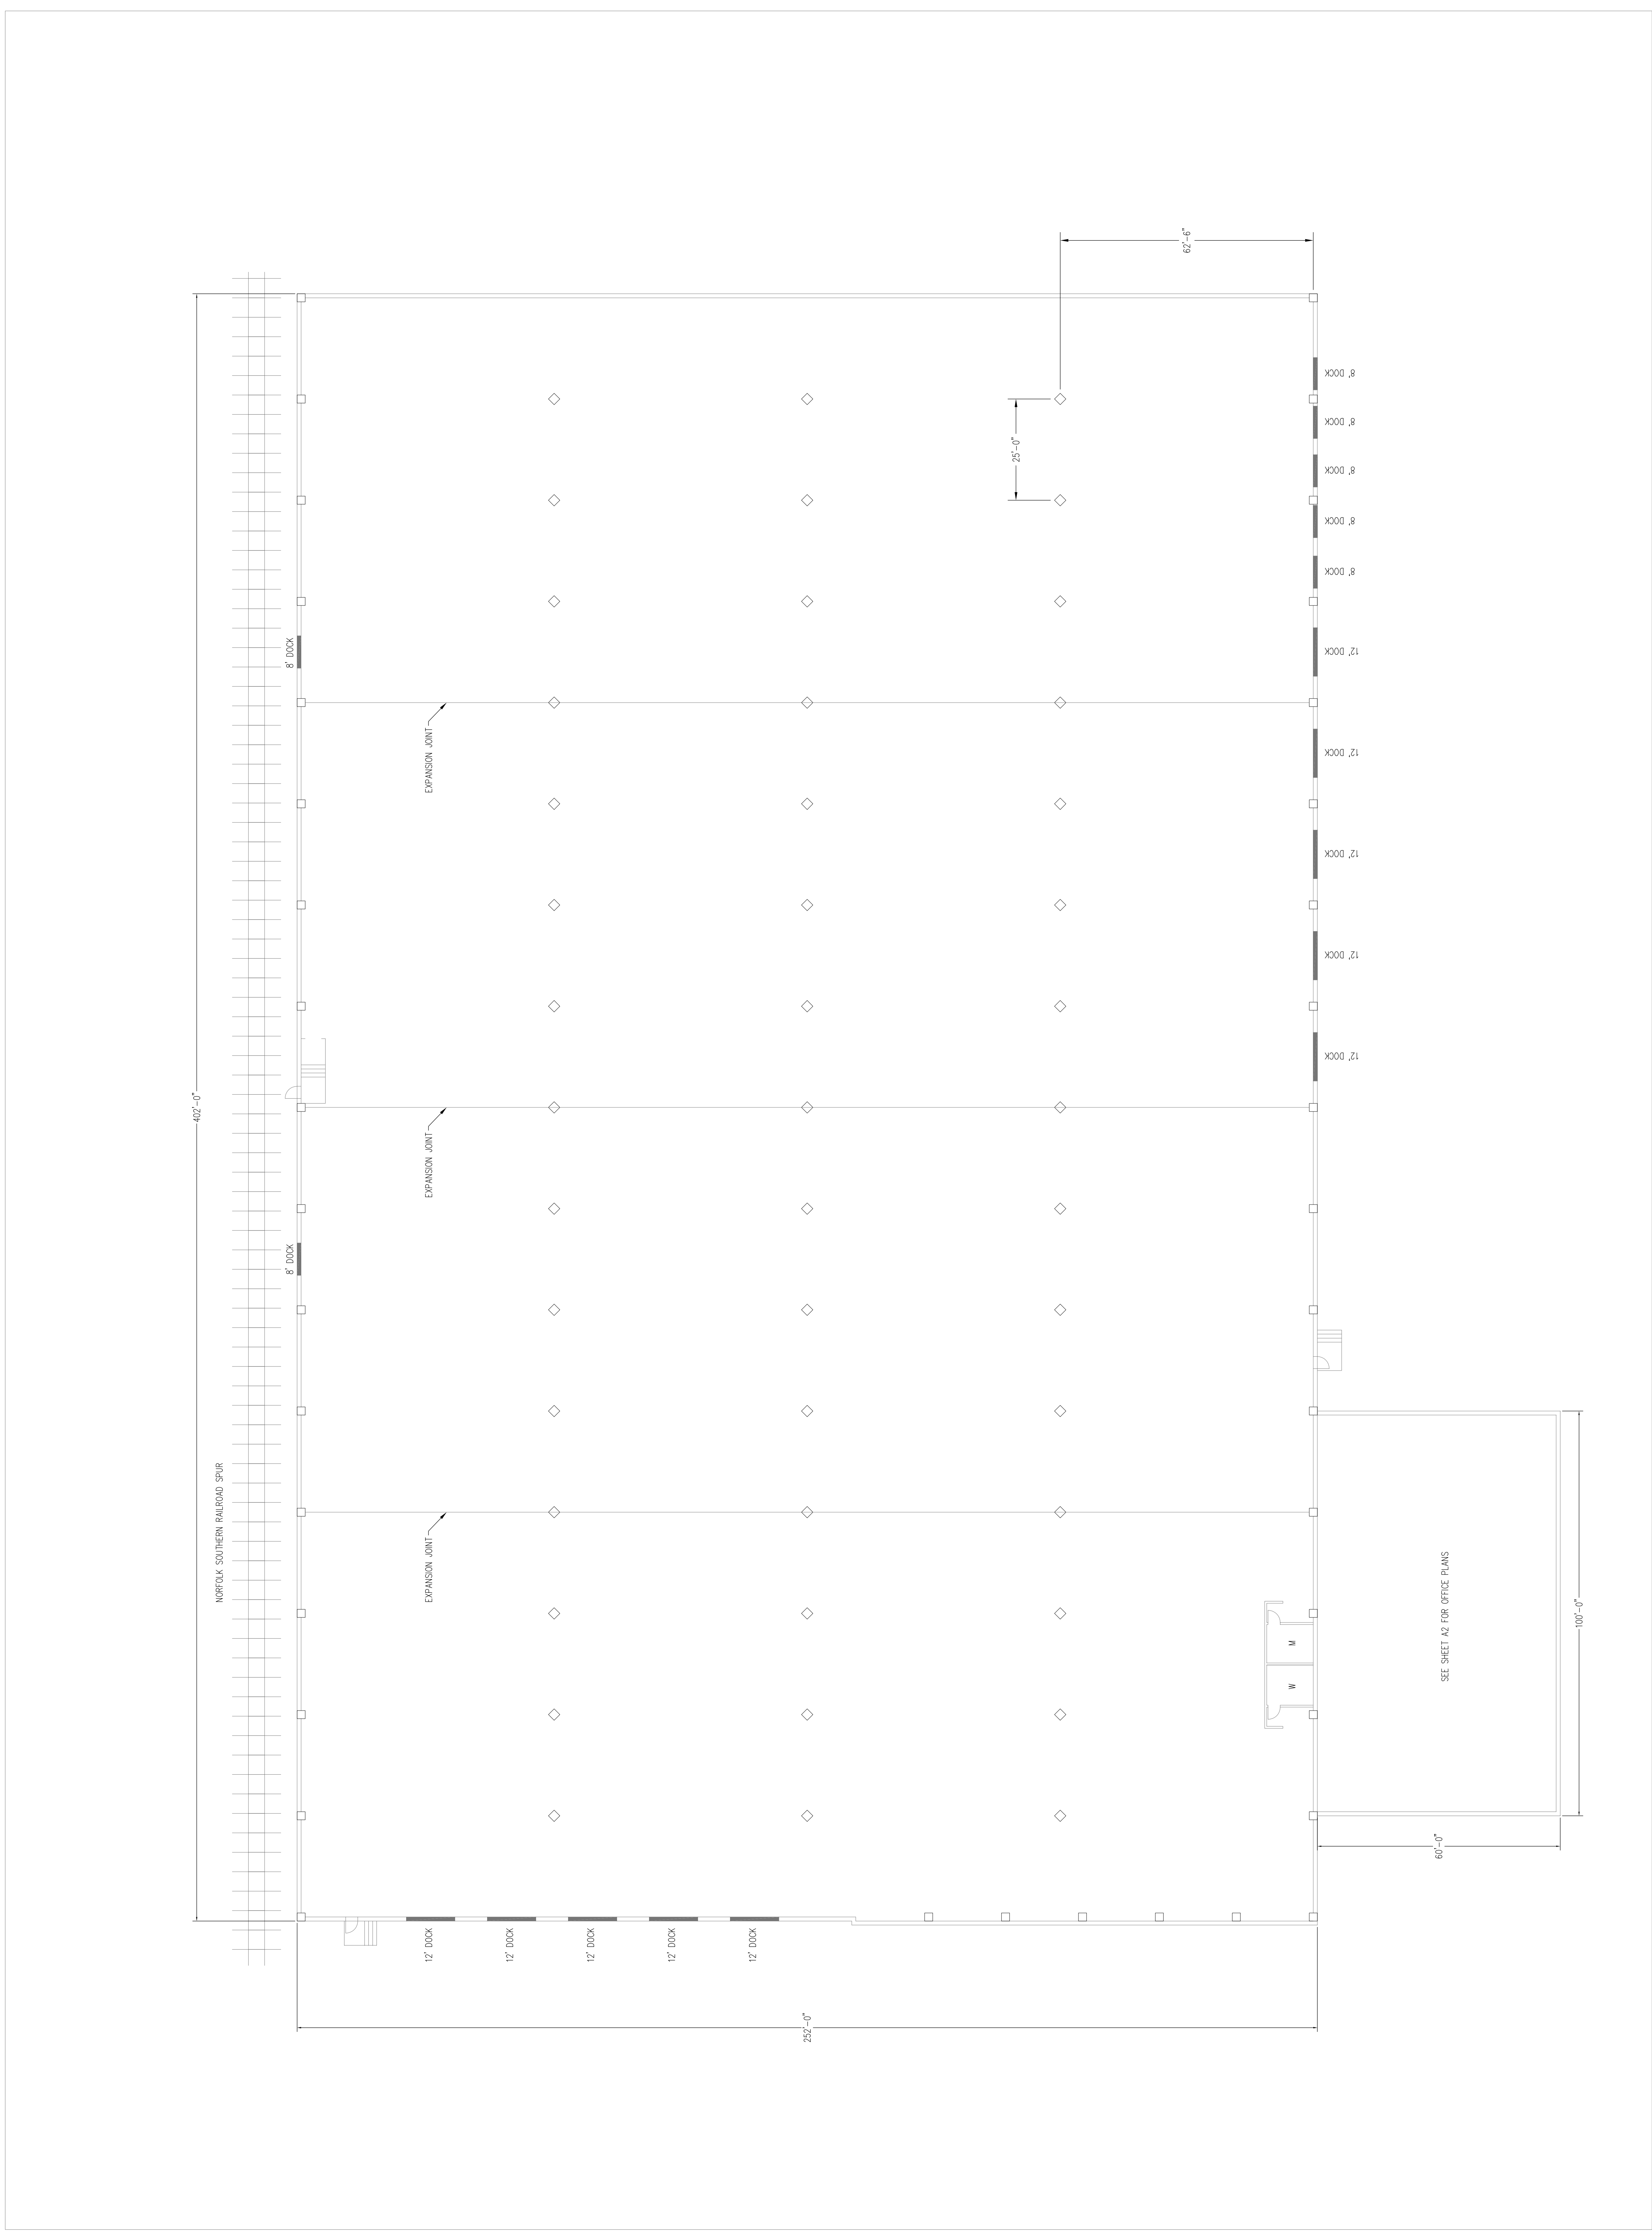

Scale: 1/8"=1'-0"

Drawn By: JWG

No.	Revision	Date

DRAWING TITLE:
OFFICE FLOOR PLANS

NANDINA PROPERTIES I, LLC
725 SHEA ROAD NEWTON, NC

